

\* THIS SHEET HAS BEEN REDRAWN USING COMPUTER AIDED DRAFTING (CAD/D) BASED ON THE MAP PREPARED BY REMINGTON AND BOYD ENGINEERS, FEBRUARY 1963.

SEE DETAIL "A"  
MATCH LINE

WEST DEPTFORD TOWNSHIP  
GLOUCESTER COUNTY


WEST DEPTFORD TOWNSHIP  
GLOUCESTER COUNTY

WEST DEPTFORD TOWNSHIP  
GLOUCESTER COUNTY

MANTUA CREEK  
BLOCK LIMIT  
121  
16.96 Ac±  
TOTAL  
N.J. TURNPIKE  
AUTHORITY  
EXEMPT

121  
16.96 Ac±  
TOTAL  
N.J. TURNPIKE  
AUTHORITY  
EXEMPT


MATCH LINE  
DETAIL "A"  
SCALE: 1" = 100'

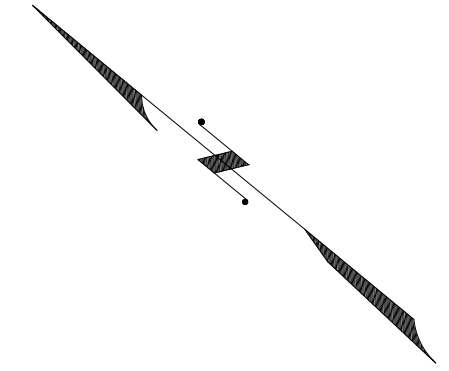

SHEET 14

SHEET 14

REVISIONS			
DATE	BY	LIC NO.	LOT
06/2014	CHARLES A. ATKINSON	33994	Corrections to state review

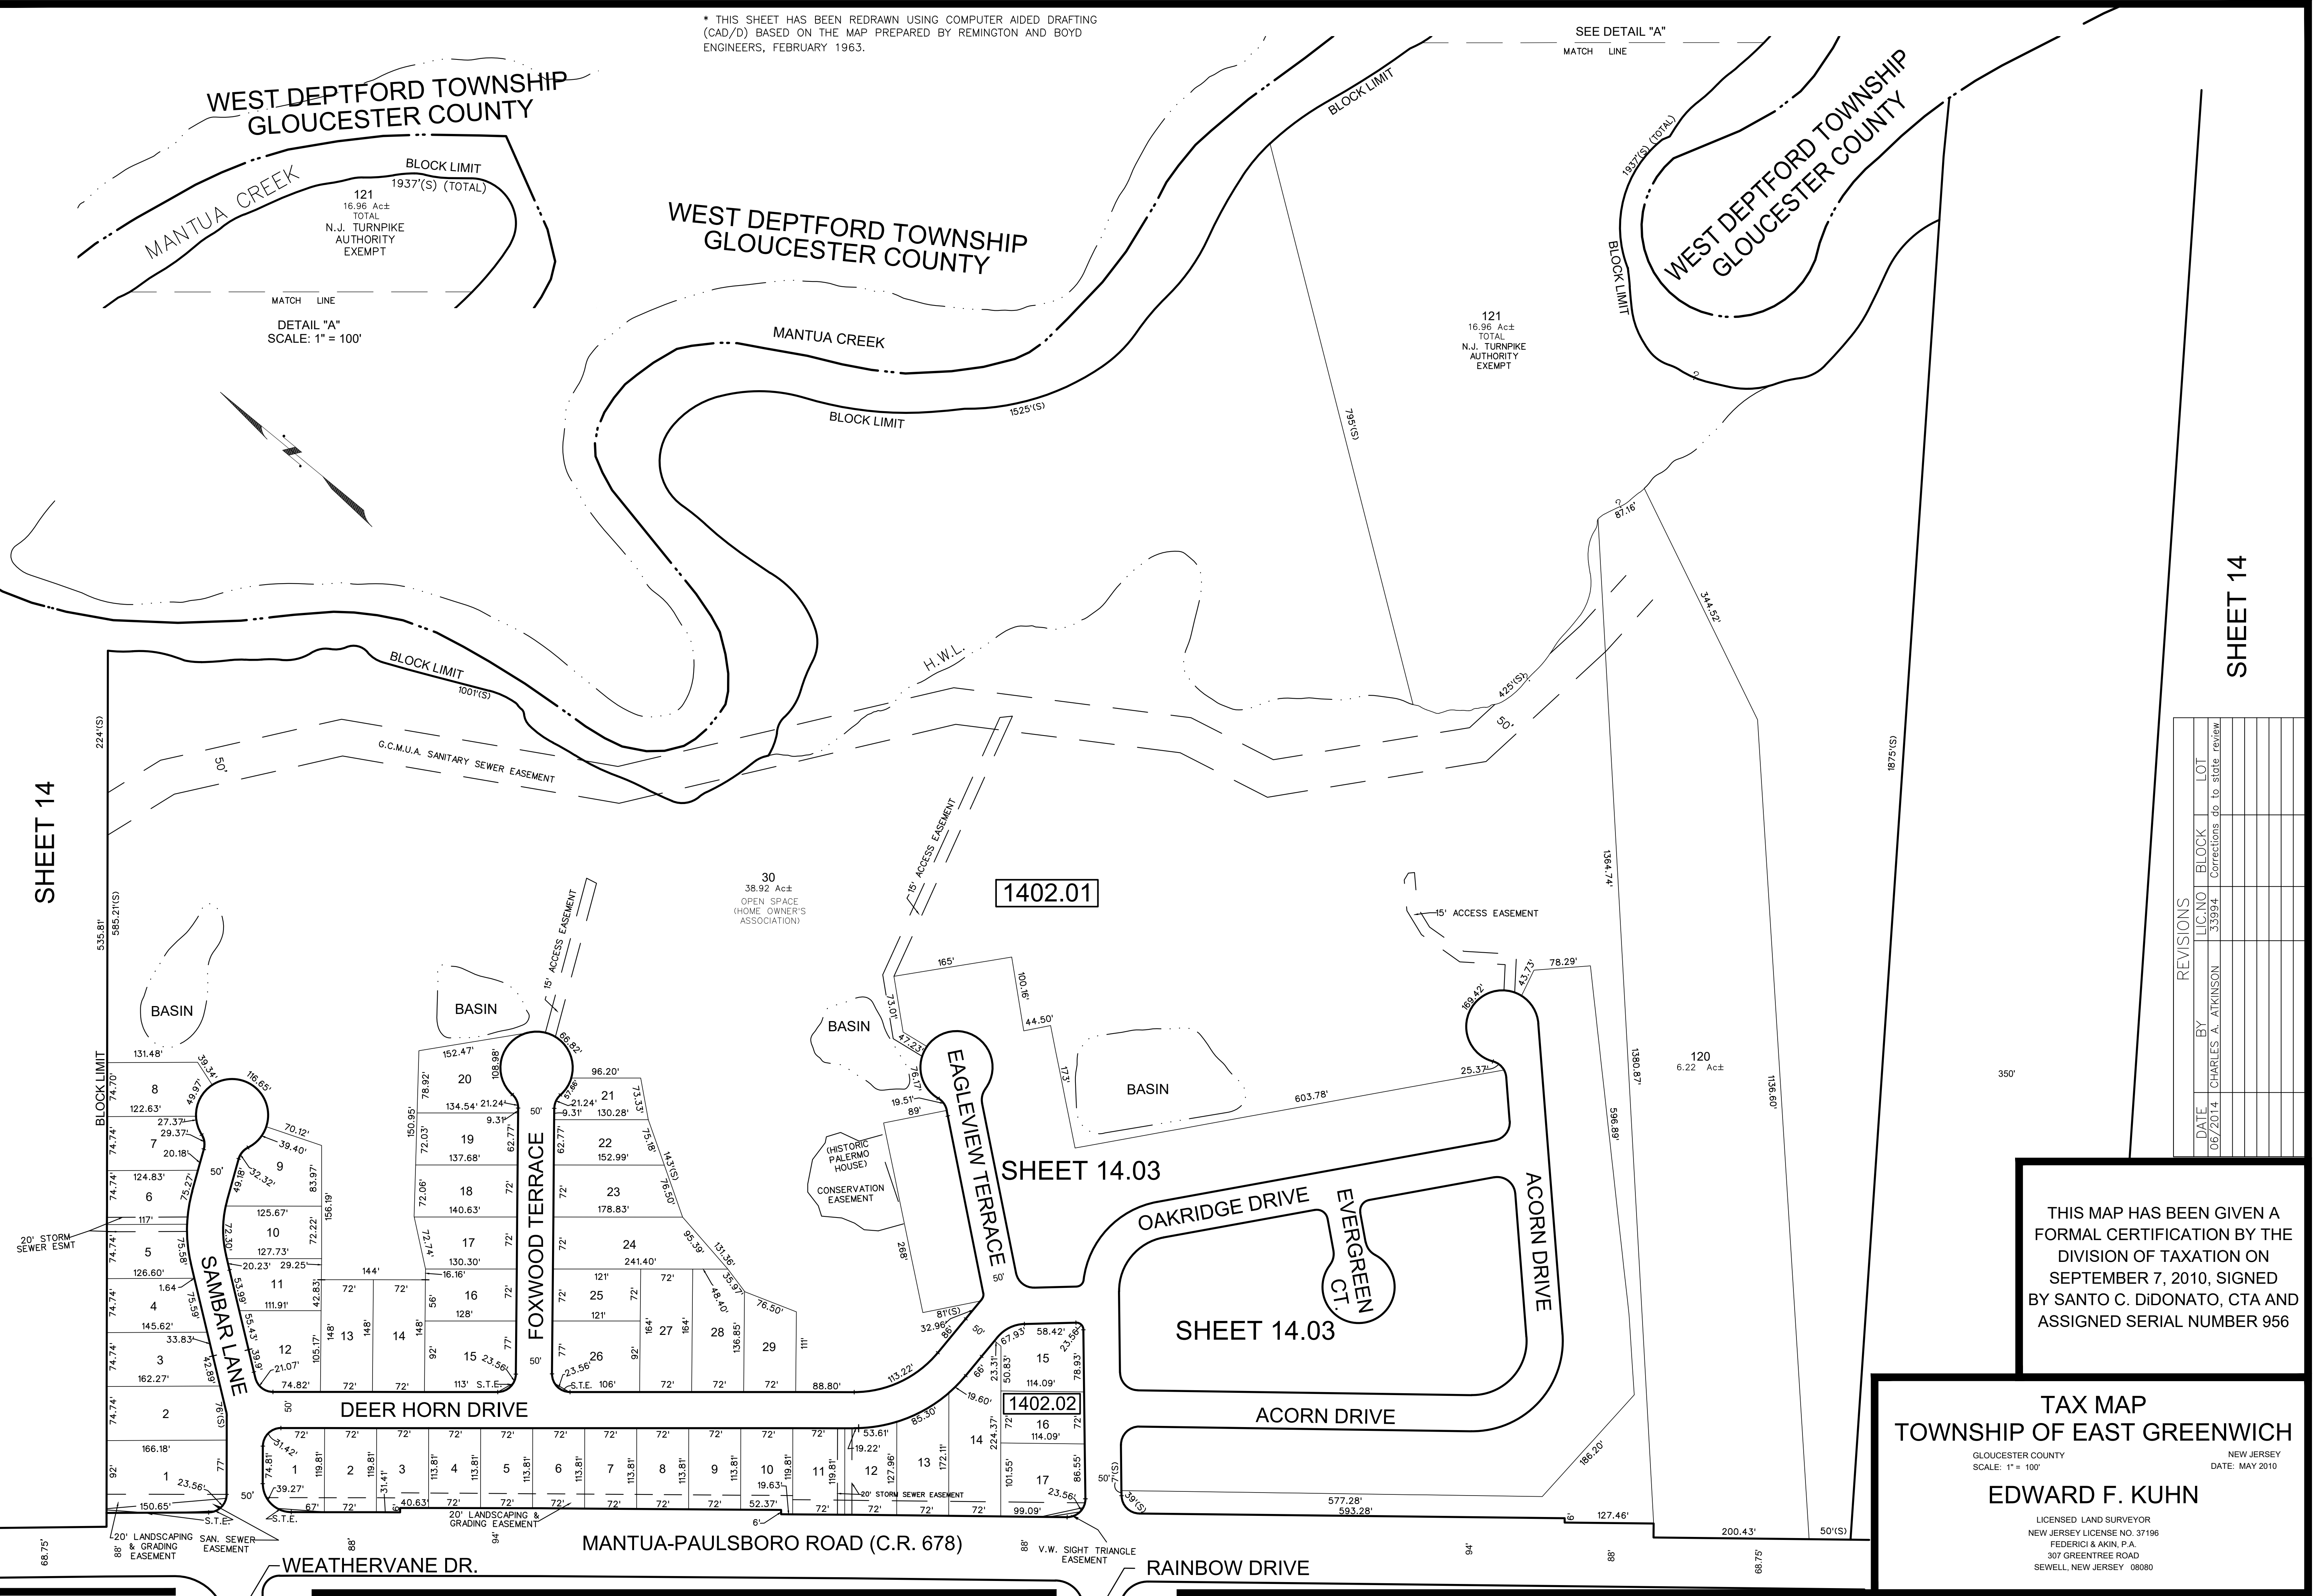

1402.01

1402.02

THIS MAP HAS BEEN GIVEN A FORMAL CERTIFICATION BY THE DIVISION OF TAXATION ON SEPTEMBER 7, 2010, SIGNED BY SANTO C. DIDONATO, CTA AND ASSIGNED SERIAL NUMBER 956

**TAX MAP**  
**TOWNSHIP OF EAST GREENWICH**  
 GLOUCESTER COUNTY NEW JERSEY  
 SCALE: 1" = 100' DATE: MAY 2010  
**EDWARD F. KUHN**  
 LICENSED LAND SURVEYOR  
 NEW JERSEY LICENSE NO. 37196  
 FEDERICA A. KUHN, P.A.  
 307 GREENTREE ROAD  
 SEWELL, NEW JERSEY 08080

COA# 24GA27973300